



元南陽警察署中川駐在所 測量図

南陽市川樋地内

縮尺 1 : 250

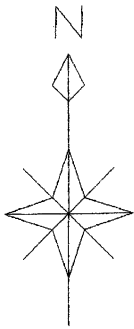

字清水尻

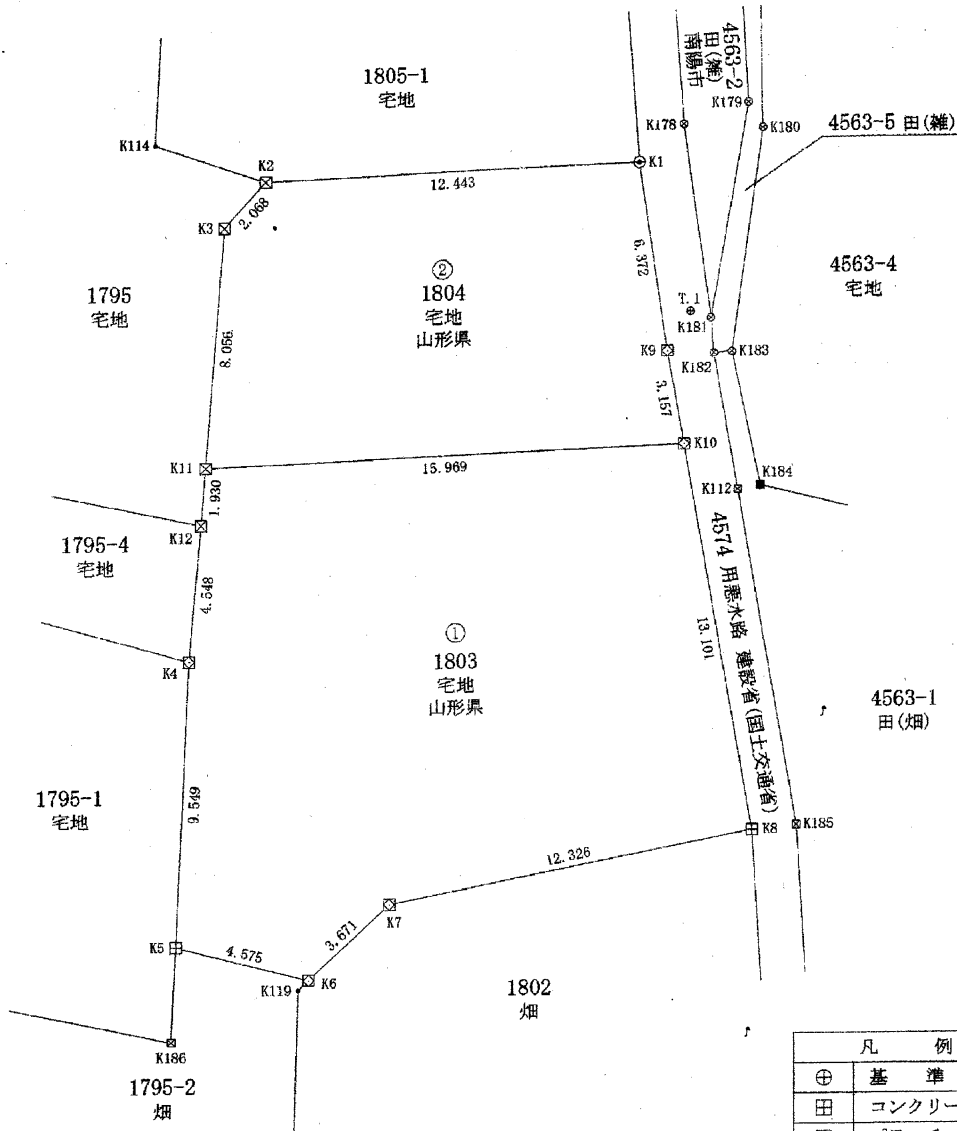

求積表

地番	① 1803				
NO	Xn	Yn	Yn+1-Yn-1	Xn · (Yn+1-Yn-1)	
K6	-211897.020	-56521.561	-7.136	1512097.134720	
K5	-211895.881	-56525.992	-3.940	834869.771140	
K4	-211886.345	-56525.501	0.915	-193876.005675	
K12	-211881.817	-56525.077	0.587	-124374.626579	
K11	-211879.894	-56524.914	16.119	-3415292.011386	
K10	-211879.269	-56508.958	18.155	-3846667.947145	
K8	-211892.174	-56506.759	-9.898	2097308.738252	
K7	-211894.538	-56518.856	-14.802	3136462.951476	
			合計	528.004803	
			合計面積	264.0024015	
			地積	264.00 m ²	

地番	② 1804				
NO	Xn	Yn	Yn+1-Yn-1	Xn · (Yn+1-Yn-1)	
K10	-211879.269	-56508.958	-15.411	3265271.260449	
K11	-211879.894	-56524.914	-15.288	3239219.819472	
K3	-211871.866	-56524.246	2.067	-437939.147022	
K2	-211870.343	-56522.847	13.832	-2930590.584376	
K1	-211869.842	-56510.414	13.344	-2827191.171648	
K9	-211876.149	-56509.503	1.456	-308491.672944	
			合計	278.503931	
			合計面積	139.2519655	
			地積	139.25 m ²	

凡例	
⊕	基準点
田	コンクリート杭
⊗	プラスチック杭
⊠	アルミプレート
⊙	鉄
⊖	刻み
■	構造物
●	図上点